


RERA No. P-OTH-24-5199

PAVING THE WAY TO
A BRIGHTER FUTURE

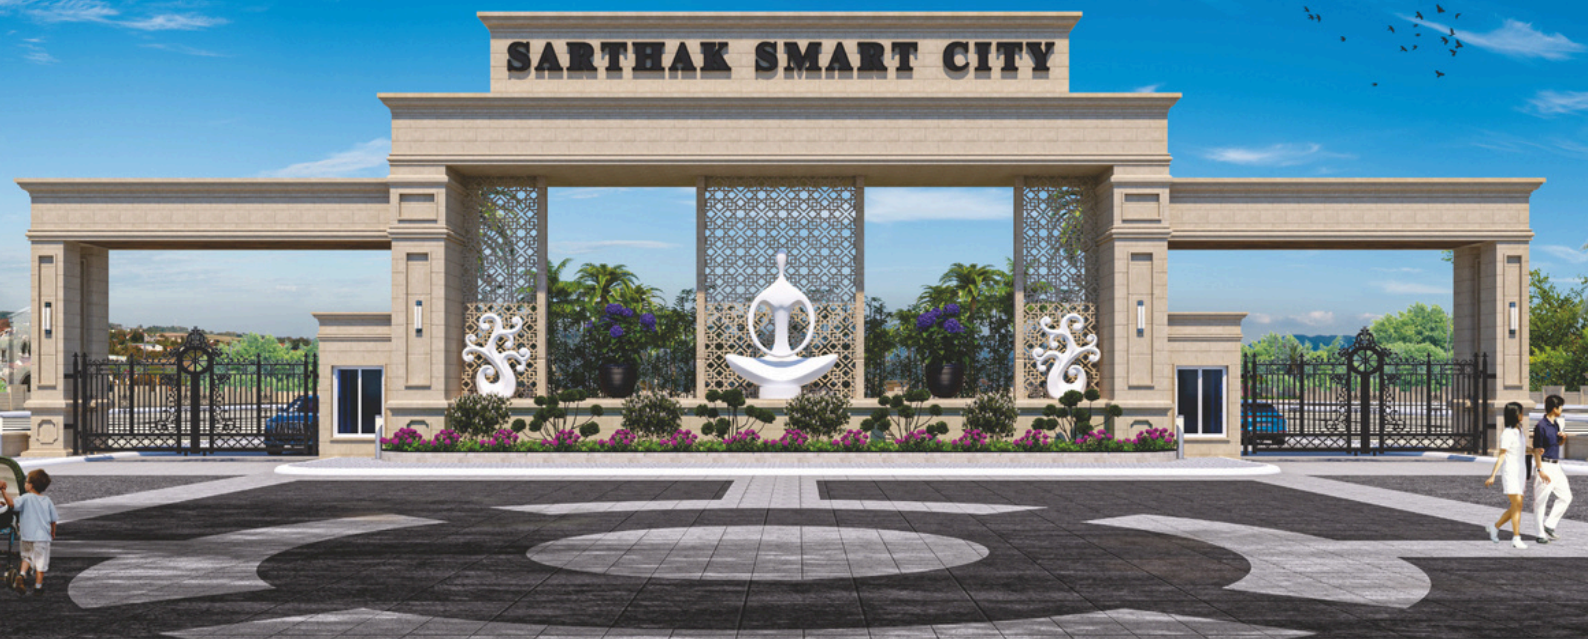

Sarthak
smartcity
LIVE SMART LIFE

PREMIUM RESIDENTIAL PLOTS



"Sarthak" - true to its name, has been fulfilling your home, family, future and investments in every way for the past three decades.

The Sarthak Constructions Group has earned the trust and loyalty of its customers through its conduct, commitment and quality.

Sarthak Smart City is another golden step in this series... brimming with the possibilities of a beautiful and bright future.


With well-planned design, Sarthak Smart City invites you to a pleasant abode and a fruitful investment.





Features :

- Sarthak Quality & Commitment
- Prime Location
- Unparalleled Connectivity
- Peaceful & Refreshing Environment
- Expansive Open Spaces
- Vast Gardens
- Walled & Secured Campus
- Grand Entrance Gate
- Wide Roads
- Water & Electric Facility
- Sewage Treatment Plant
- Legal Approvals
- Finance Approved by Major Banks

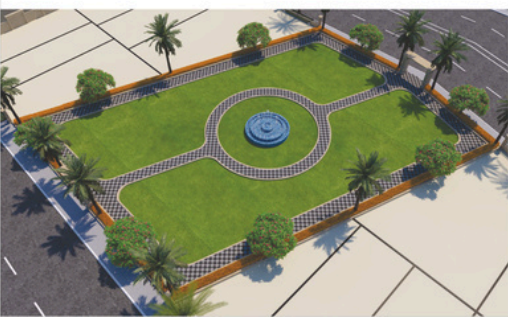


Layout Plan



PROPOSED 45.0 M. WIDE ROAD
(AS PER PITHAMPUR MASTER PLAN)

PROPOSED 45.0 M. WIDE ROAD

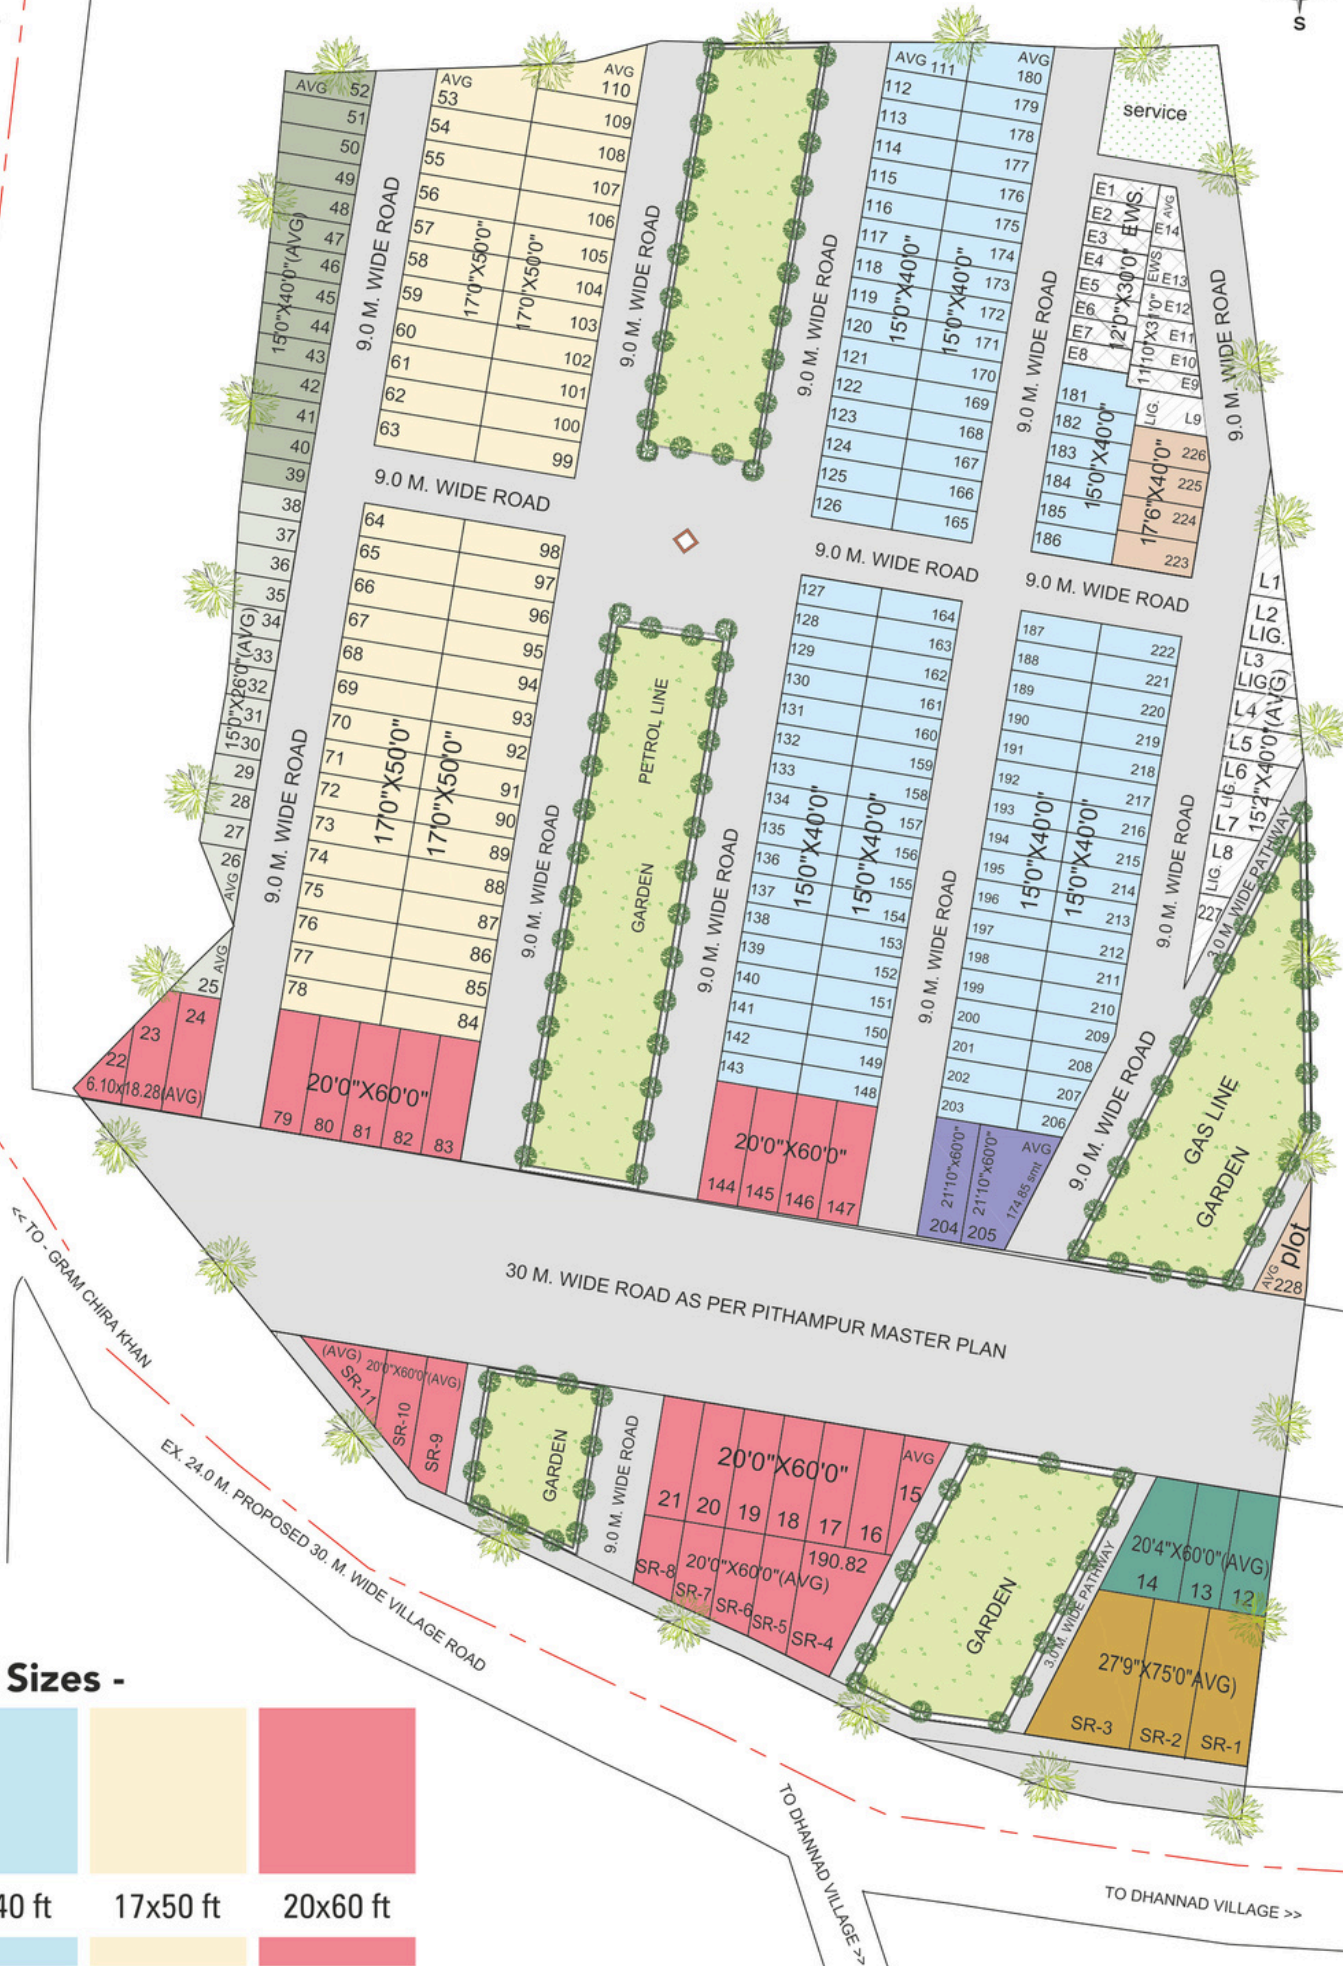

← TO - GRAM CHIRA KHAN
EX. 24.0 M. PROPOSED 30. M. WIDE VILLAGE ROAD

TO DHANNAD VILLAGE >>

Plot Sizes -

15x40 ft	17x50 ft	20x60 ft


LOCATION ADVANTAGE

Indore-Pithampur Economic Corridor


The Indore-Pithampur Economic Corridor is a proposed 20.3 km long transport link and economic growth axis that will connect the city of Indore to the Pithampur Industrial Area .

The corridor will support the development of a startup and IT park, a Fintech city and non-polluting industries, businesses and knowledge centers. It will also enhance residential and social infrastructure.

The corridor will start behind Bijasan Hill connect to Rau and connect to AB Road.

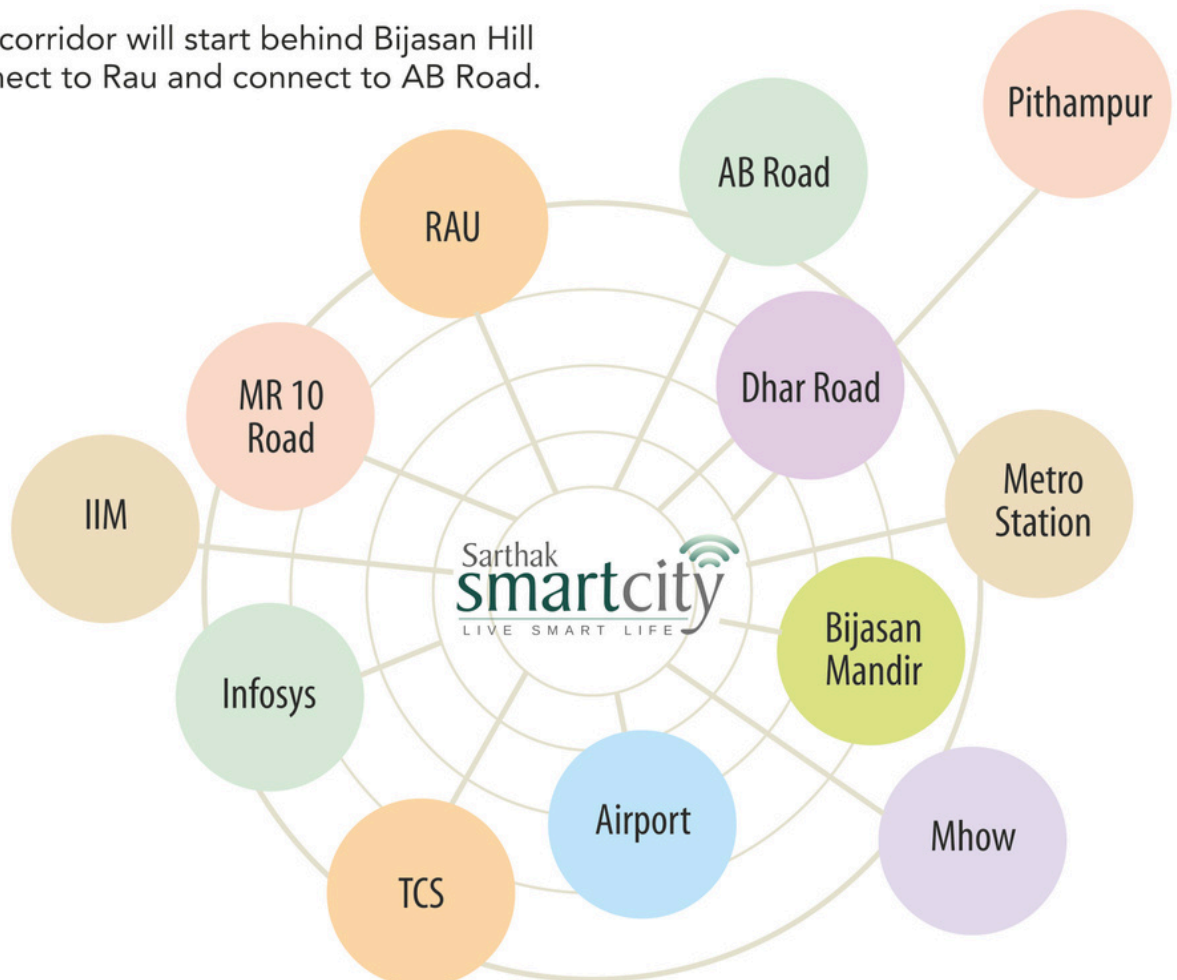

Location Map

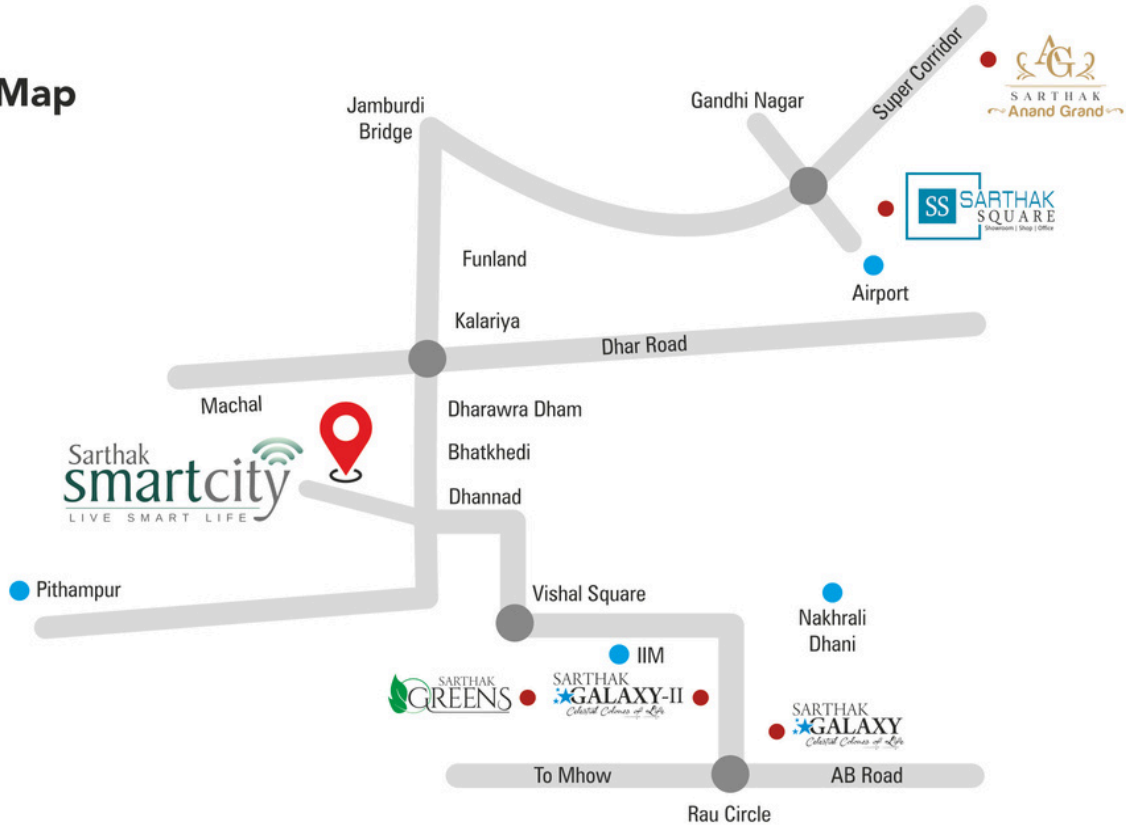

Map not to scale

Our Prestigious Projects :



Sarthak Square
MR-5, Super Corridor, Indore



Sarthak Greens
Near STI India Ltd.
Rau-Pithampur Road, Indore



Mahima Sarthak Homes
Near Symbiosis University,
Super Corridor, Indore



Sarthak Galaxy II
Near IIM, Rau, Indore



Sarthak Anand Grand
Opp. Aurobindo Hospital, Ujjain Road,
Indore



Sarthak Solitaire
Near Vidyasagar School,
Bicholi Mardana, Indore



Sarthak Galaxy
Opp. Railway Station, Rau, Indore



Elite 27
Near Symbiosis, University
Super Corridor, Indore

A Project by :



403, Mahasagar Corporate,
10/4, Manormaganj (Geetabhawan),
Indore (MP)
• E-mail : info@SarthakGroup.co.in
• www.SarthakSmartCity.com

Exclusively Marketed by :



www.ShreeKatariya.com

Project Approved by :



Contact : +91 99774 89944, +91 96690 37000

The plans, visuals, furniture and architectural images used in this brochure are artistic impressions and do not constitute a legal offering. The plans, designs and other specifications are subject to change at the sole discretion of the builder without assigning any reason or providing prior information and shall not form a part of legal agreement.

Exclusively Marketed By:

RERA Reg. No.
A-IND-21-780



For More Details:

Please Click On Below Mentioned Icon (Logo)



OR Contact Us:



+91 9977 48 9944

+91 966 90 37000